

KEY- Existing Features


- Character Area
- Settlement Boundary
- Listed Buildings
- Non-Listed Buildings
- Non-Listed Buildings proposed for removal
- Vegetated hedgebank and woodland
- Public roadway
- Unmetalled track, path or other hard surfacing

KEY- Proposed Features

- Proposed site/ study area boundary
- Proposed Dwellings: 25 Units Total**
- Terraced dwellings- 2 storey, 10% x 1 bed = 3
50% x 2 beds = 12**
- Detached dwelling- 2 storey, 30% x 3 beds = 6, 10% x 4 beds = 2**
- Live Workshop / Commercial Business premises- 1.5 storey, 195m² floor area = 3 x full size, or 6 half size, or combination of above.**
- Shared surface infrastructure, path or other hard surfacing (SuDS compliant), indicating direction of vehicular travel

KEY- Proposed Features (Continued)

- Potential connections to further infrastructure/ amenity space
- Reinforced turf (SuDS compliant) Footpath/ driveway surface- mesh / aggregate
- Biodiverse native woodland planting and herbaceous understory
- Biodiverse wildflower meadow amenity space
- Short turf 'village green' / amenity area
- Community allotments- & Quarter plot- 60 to 70 square metres
- Balancing volume/ biodiverse wetland ecosystem

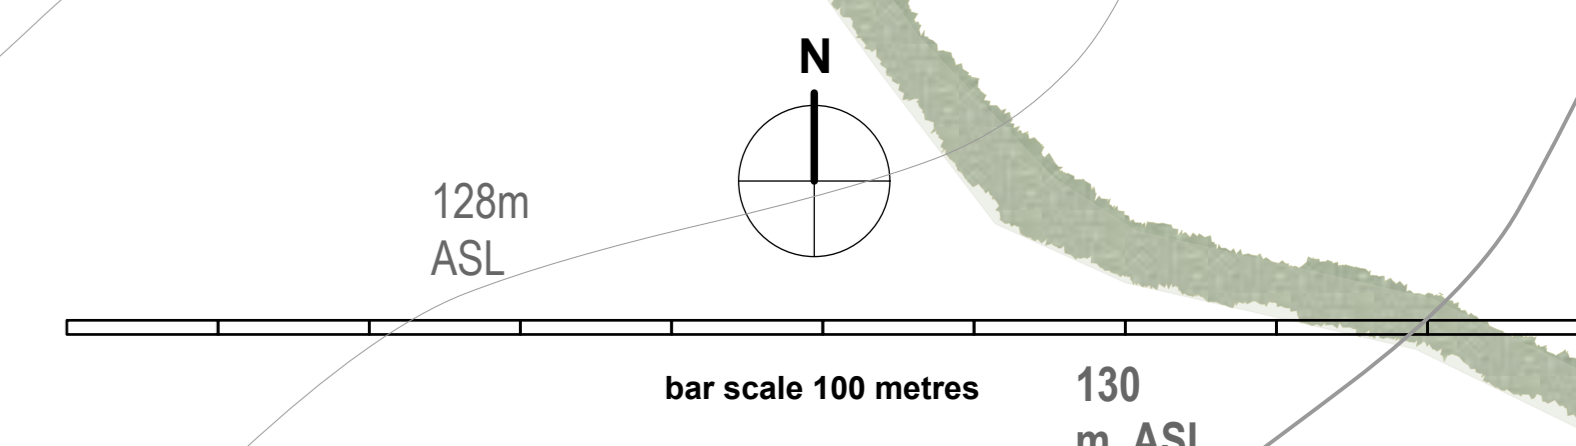

**St. Endellion Village Planning Study
Sketch Masterplan Study- Option 5**

Client: St. Endellion Parish Council | Silvershell Road,
 Port Isaac PL29 3SN
 Origin Dates: 17/05/2023
 Scale: 1:1500 @ A0
 Drawn/Checked by: MEW
 Dwg. no.: SHE 23 M1-5-17/05/2023
 Rev. no.: rev-1-17/06/2023

Wesley Design Ltd
 Devon, Tavy, Cornwall PL3 4PX, U.K.
 +44(0)1524 298817/0916 21 8879
 mike@wesleydesign.co.uk
 www.wesleydesign.co.uk

All dimensions and notes to be applied to the Contract or site documents to be issued with the Landscape Architect's drawings. No dimensions to be taken from the drawing. Contractors must work to fixed dimensions. © This drawing is subject to copyright of Wesley Design Ltd. Reproduced from OS map 100 by permission of Ordnance Survey in or behalf of The Controller of the Map's & General Office. © Crown copyright. All rights reserved. License No: 100018718. This drawing is for planning application purposes only and is not to be used for construction purposes.